




EXTERNAL VIEW ON LIFT AND SLIDE DOOR SET

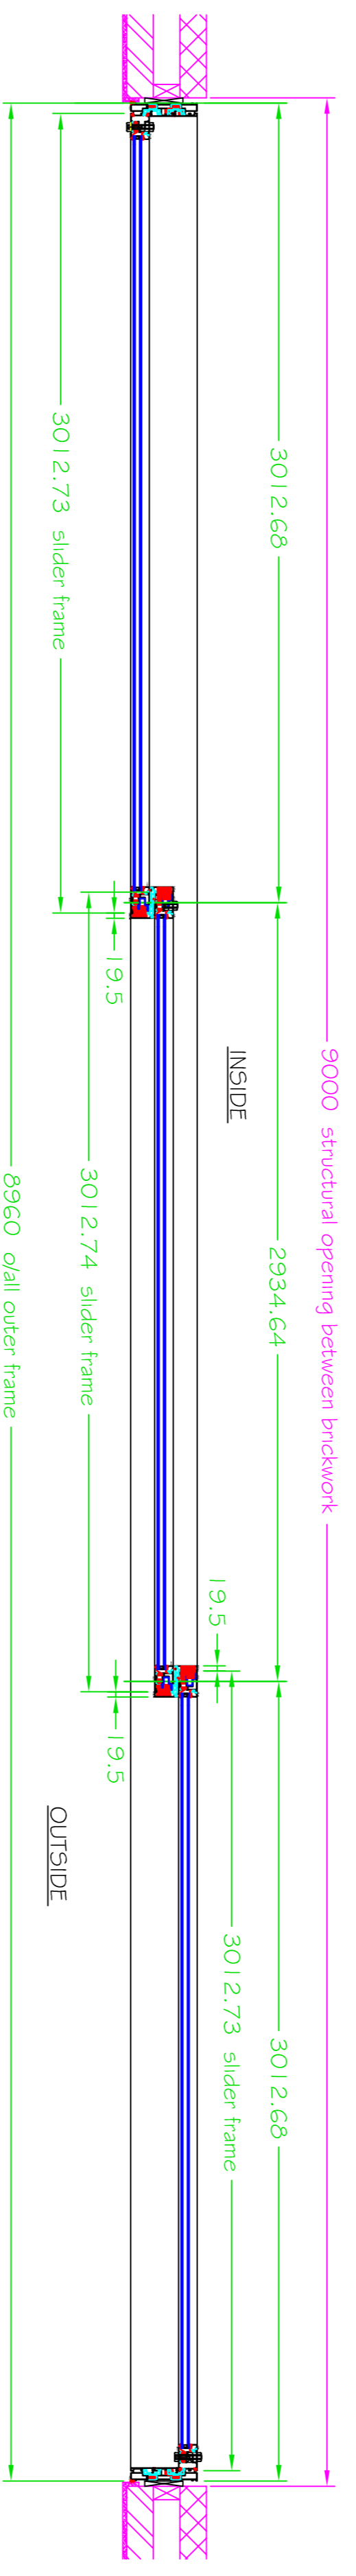

PLAN A-A

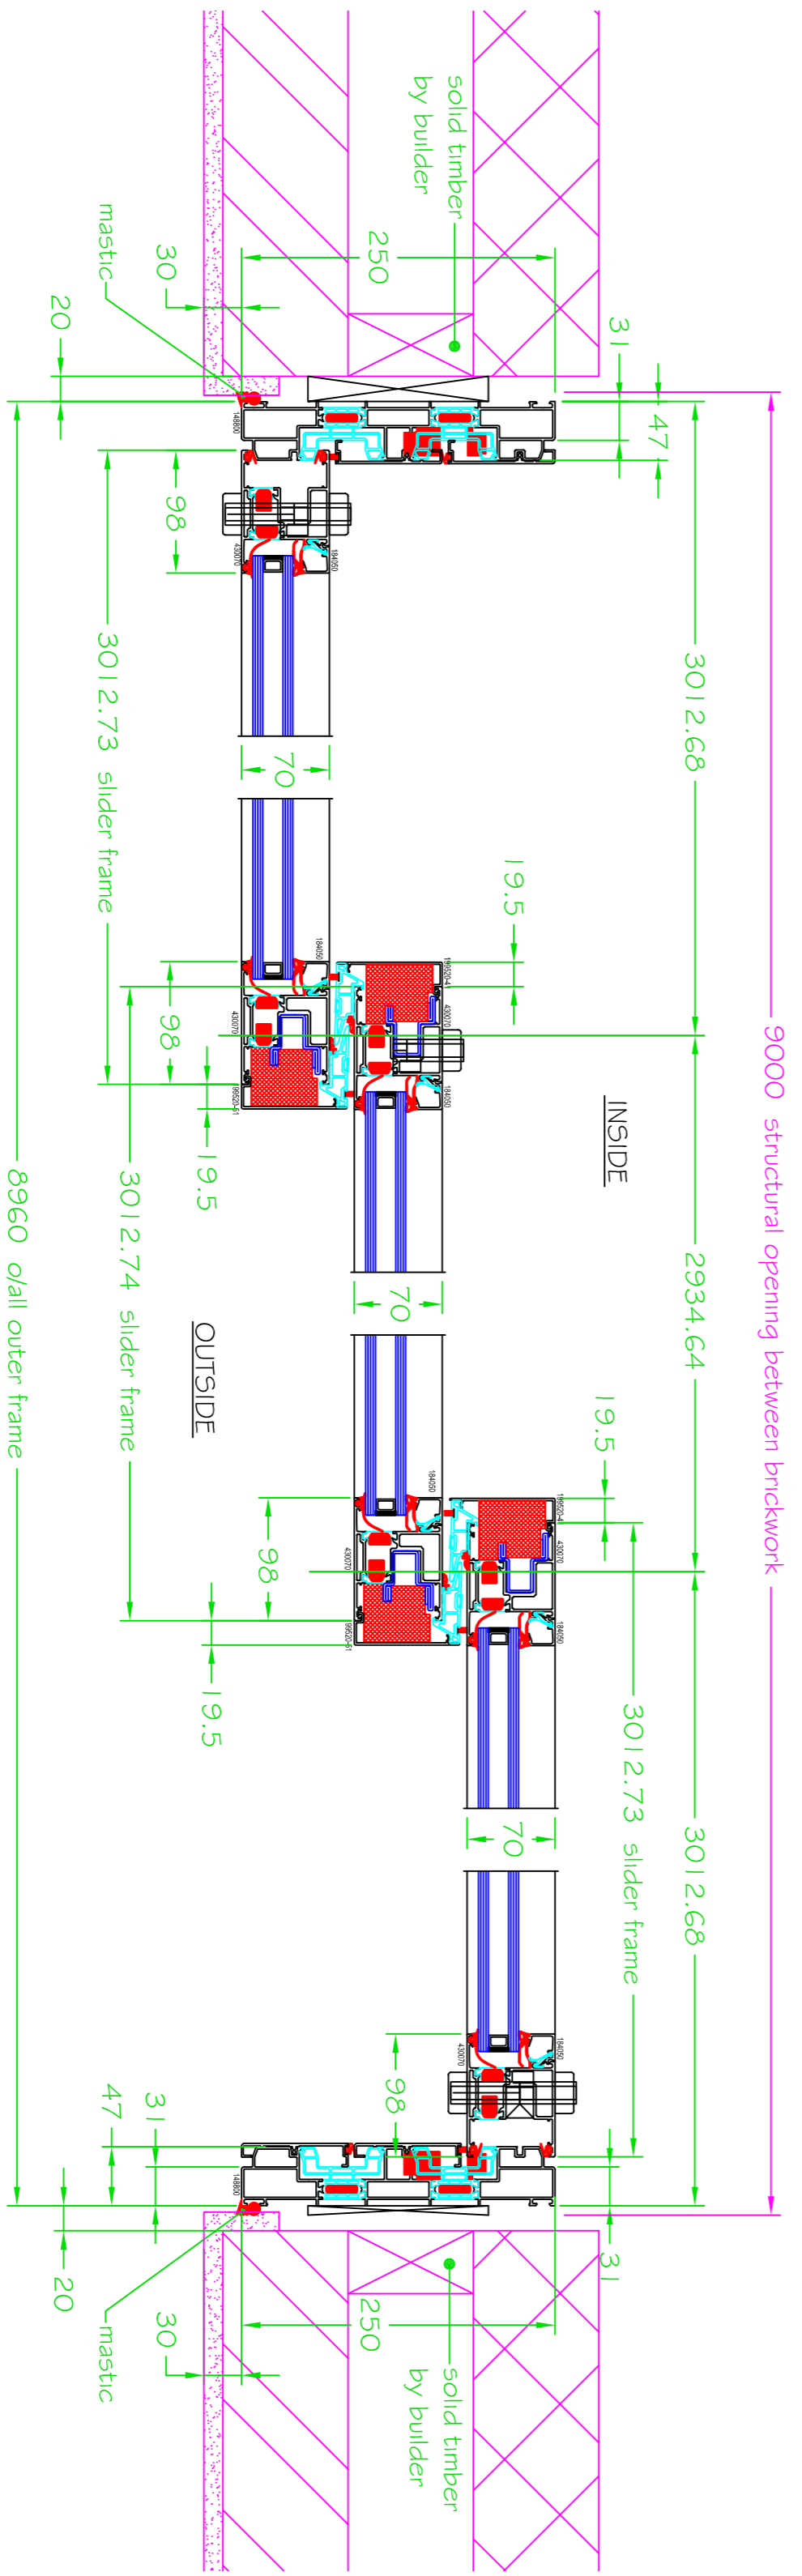


ENLARGED PLAN A-A

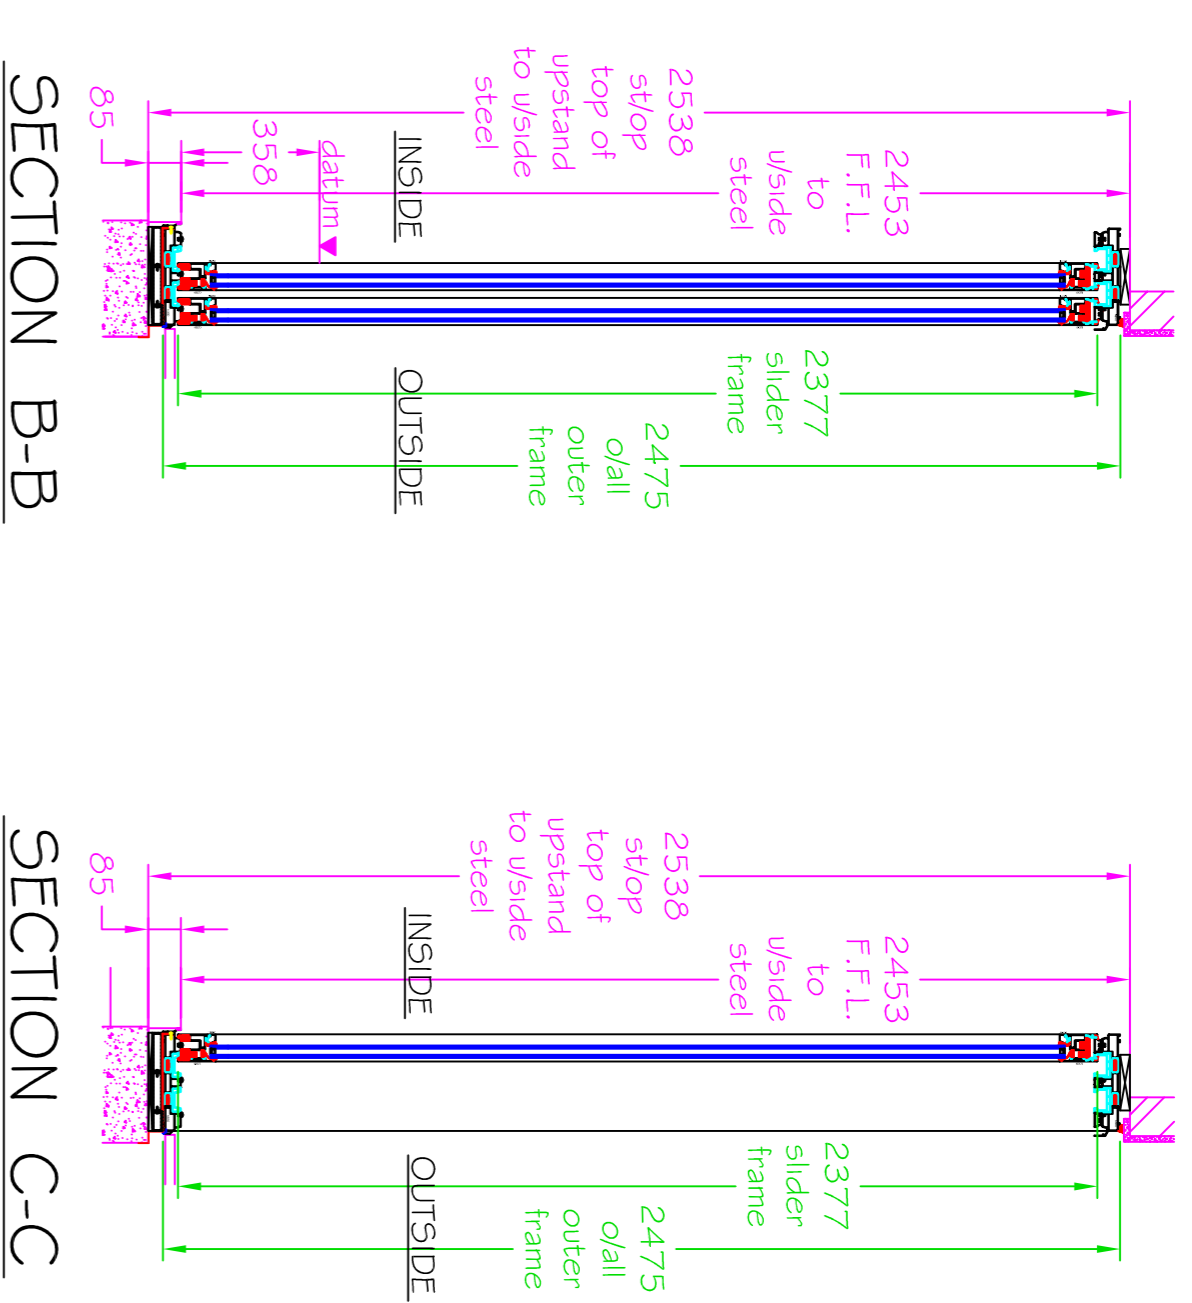


SECTION B-B

SECTION C-C

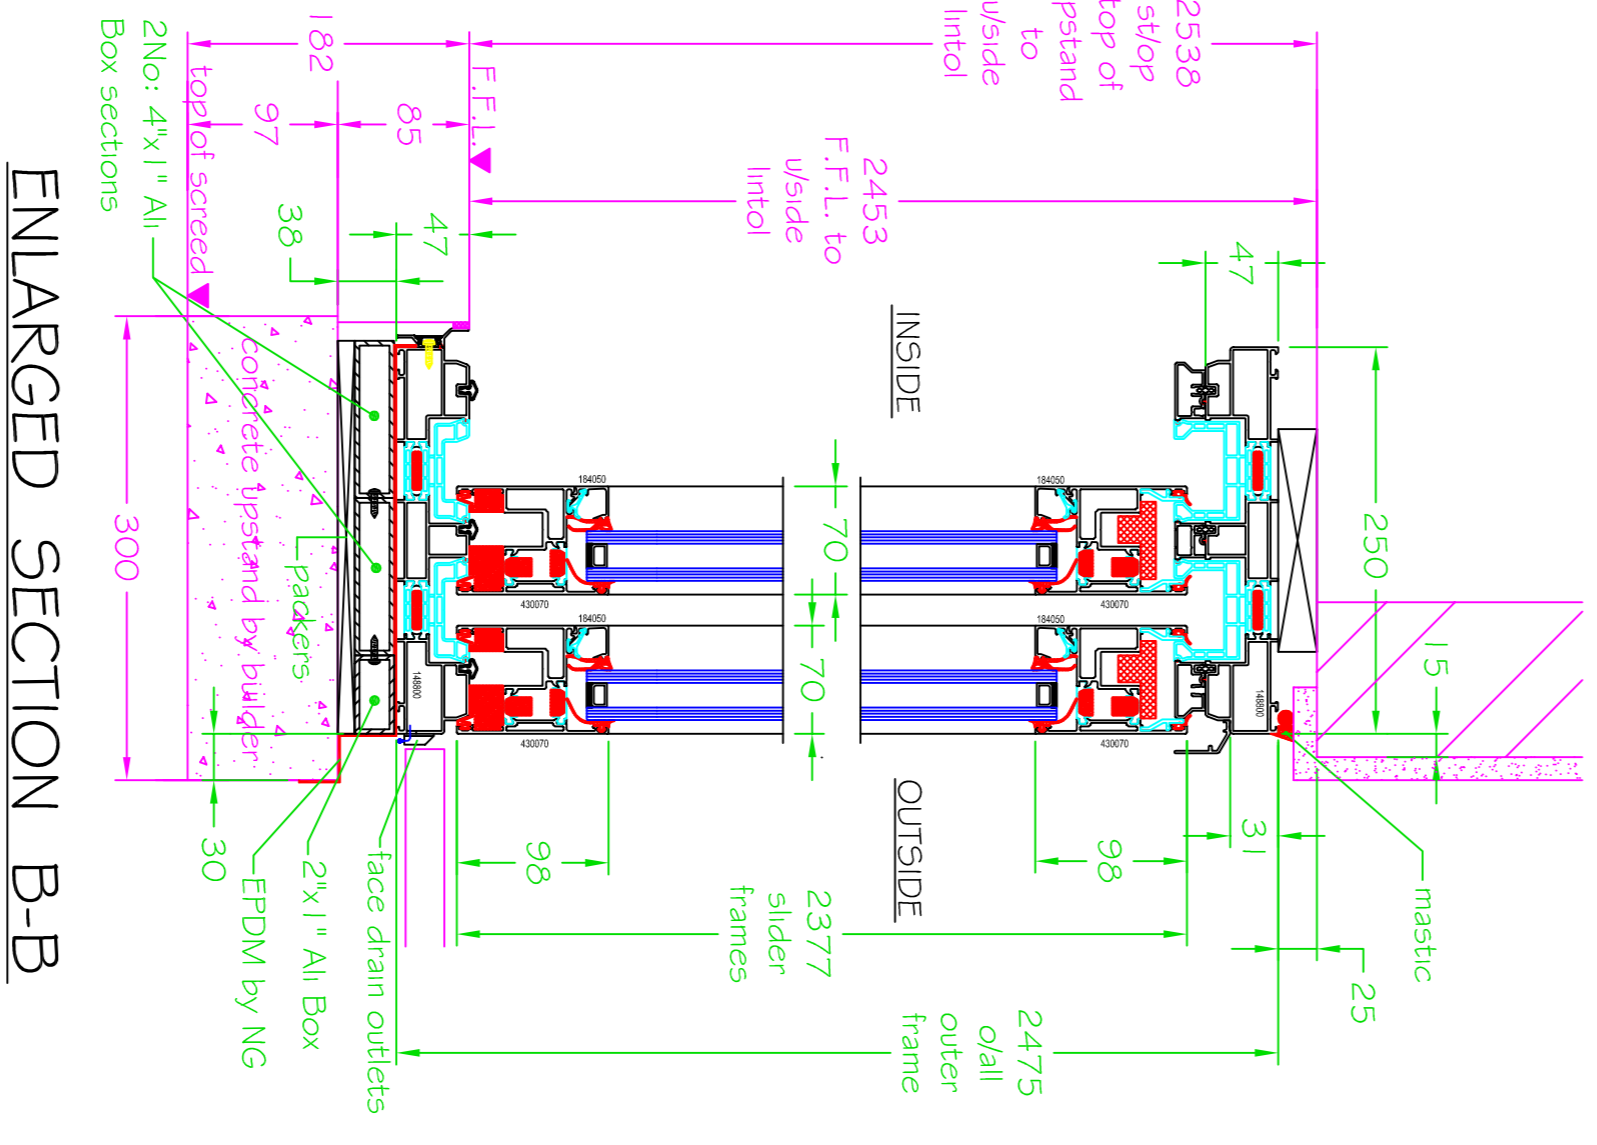

ENLARGED SECTION B-B

SPECIFICATION	
SYSTEM	SCHUCO ASS 70 HI LIFT & SLIDE
FINISH	P.P COATED TO INTERPON D RAL TO BE CONFIRMED
GLASS	32mm. UNIT 8mm. CLEAR TOUGHENED (outer) 16mm. ARGON FILLED, WARM EDGE SPACER 8mm. CLEAR TOUGHENED LOW E (inner) SPACER COLOUR : BLACK

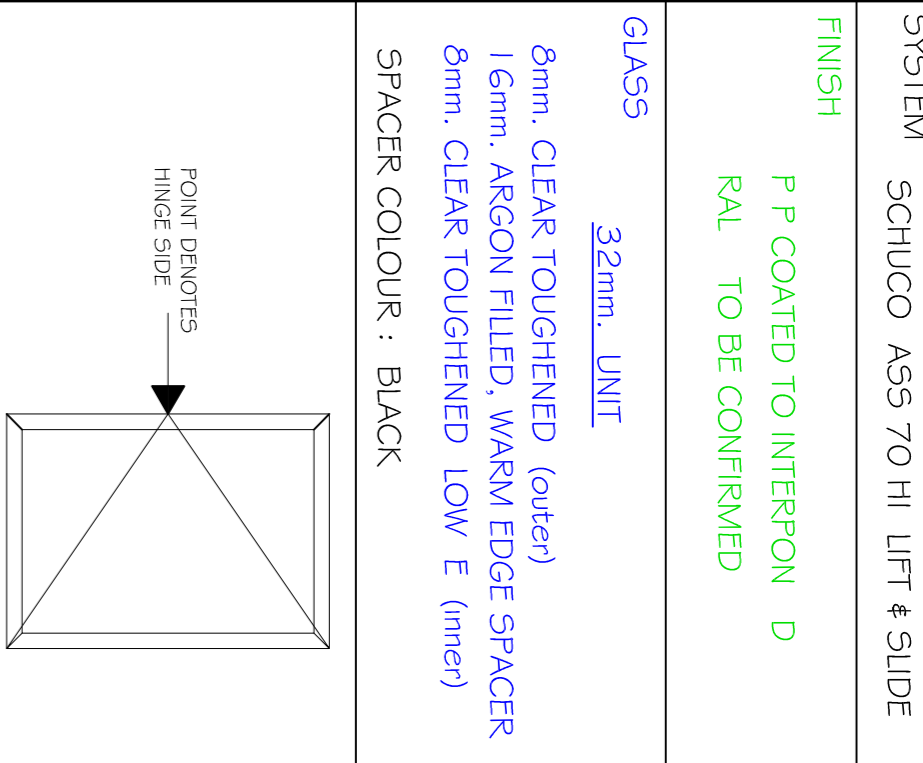

SYSTEM RELATED HARDWARE

RUNNING GEAR.

2NO: PAIRS OF LEVER / LEVER HANDLES WITH MULTI - POINT LOCKING FROM BOTH SIDES.

1NO: SINGLE LEVER HANDLE WITH MULTI - POINT LOCKING FROM INSIDE ONLY.

IRONWONGERY FINISH TO BE CONFIRMED.

FACE DRAIN AS PER SYSTEM.

CONCRETE UPSTAND TO BE TRUE AND LEVEL

ALL ITEMS SHOWN IN MAGENTA BY OTHERS

PLEASE VIEW THE DRAWING AND TICK APPROPRIATE BOX BELOW AND SIGN

STATUS	APPROVED FOR PRODUCTION
A	<input type="checkbox"/>
B	<input type="checkbox"/>
C	<input type="checkbox"/>

MANUFACTURE CAN ONLY COMMENCE ONCE APPROVAL STATUS A or B HAS BEEN RECEIVED

ISSUED FOR APPROVAL

REV	AMENDMENT	DATE
A		
B		
C		

SITE: JAMES ENNIS
No: 21 OAKLANDS AVENUE
ESHER
SURREY
KT10 8HX

ARCHITECT: KT10 8HX

CONTRACTOR:

TITLE: 3 PANE SLIDING DOOR

DRAWN: AH
DATE: 06-04-17
SCALE: 1-5, 1-20 @ A1

UNIT 2, CHITTRON BUSINESS VILLAGE, REJINDRA ROAD
LUXSRIDGE, MIDDLESEX, UB8 2SN
E-mail: info@northglazings.co.uk
TEL: 01895 206650 FAX: 01895 236471

DESIGN NO: FG5 - 17 - 2074 - 01

REV