




SECTION

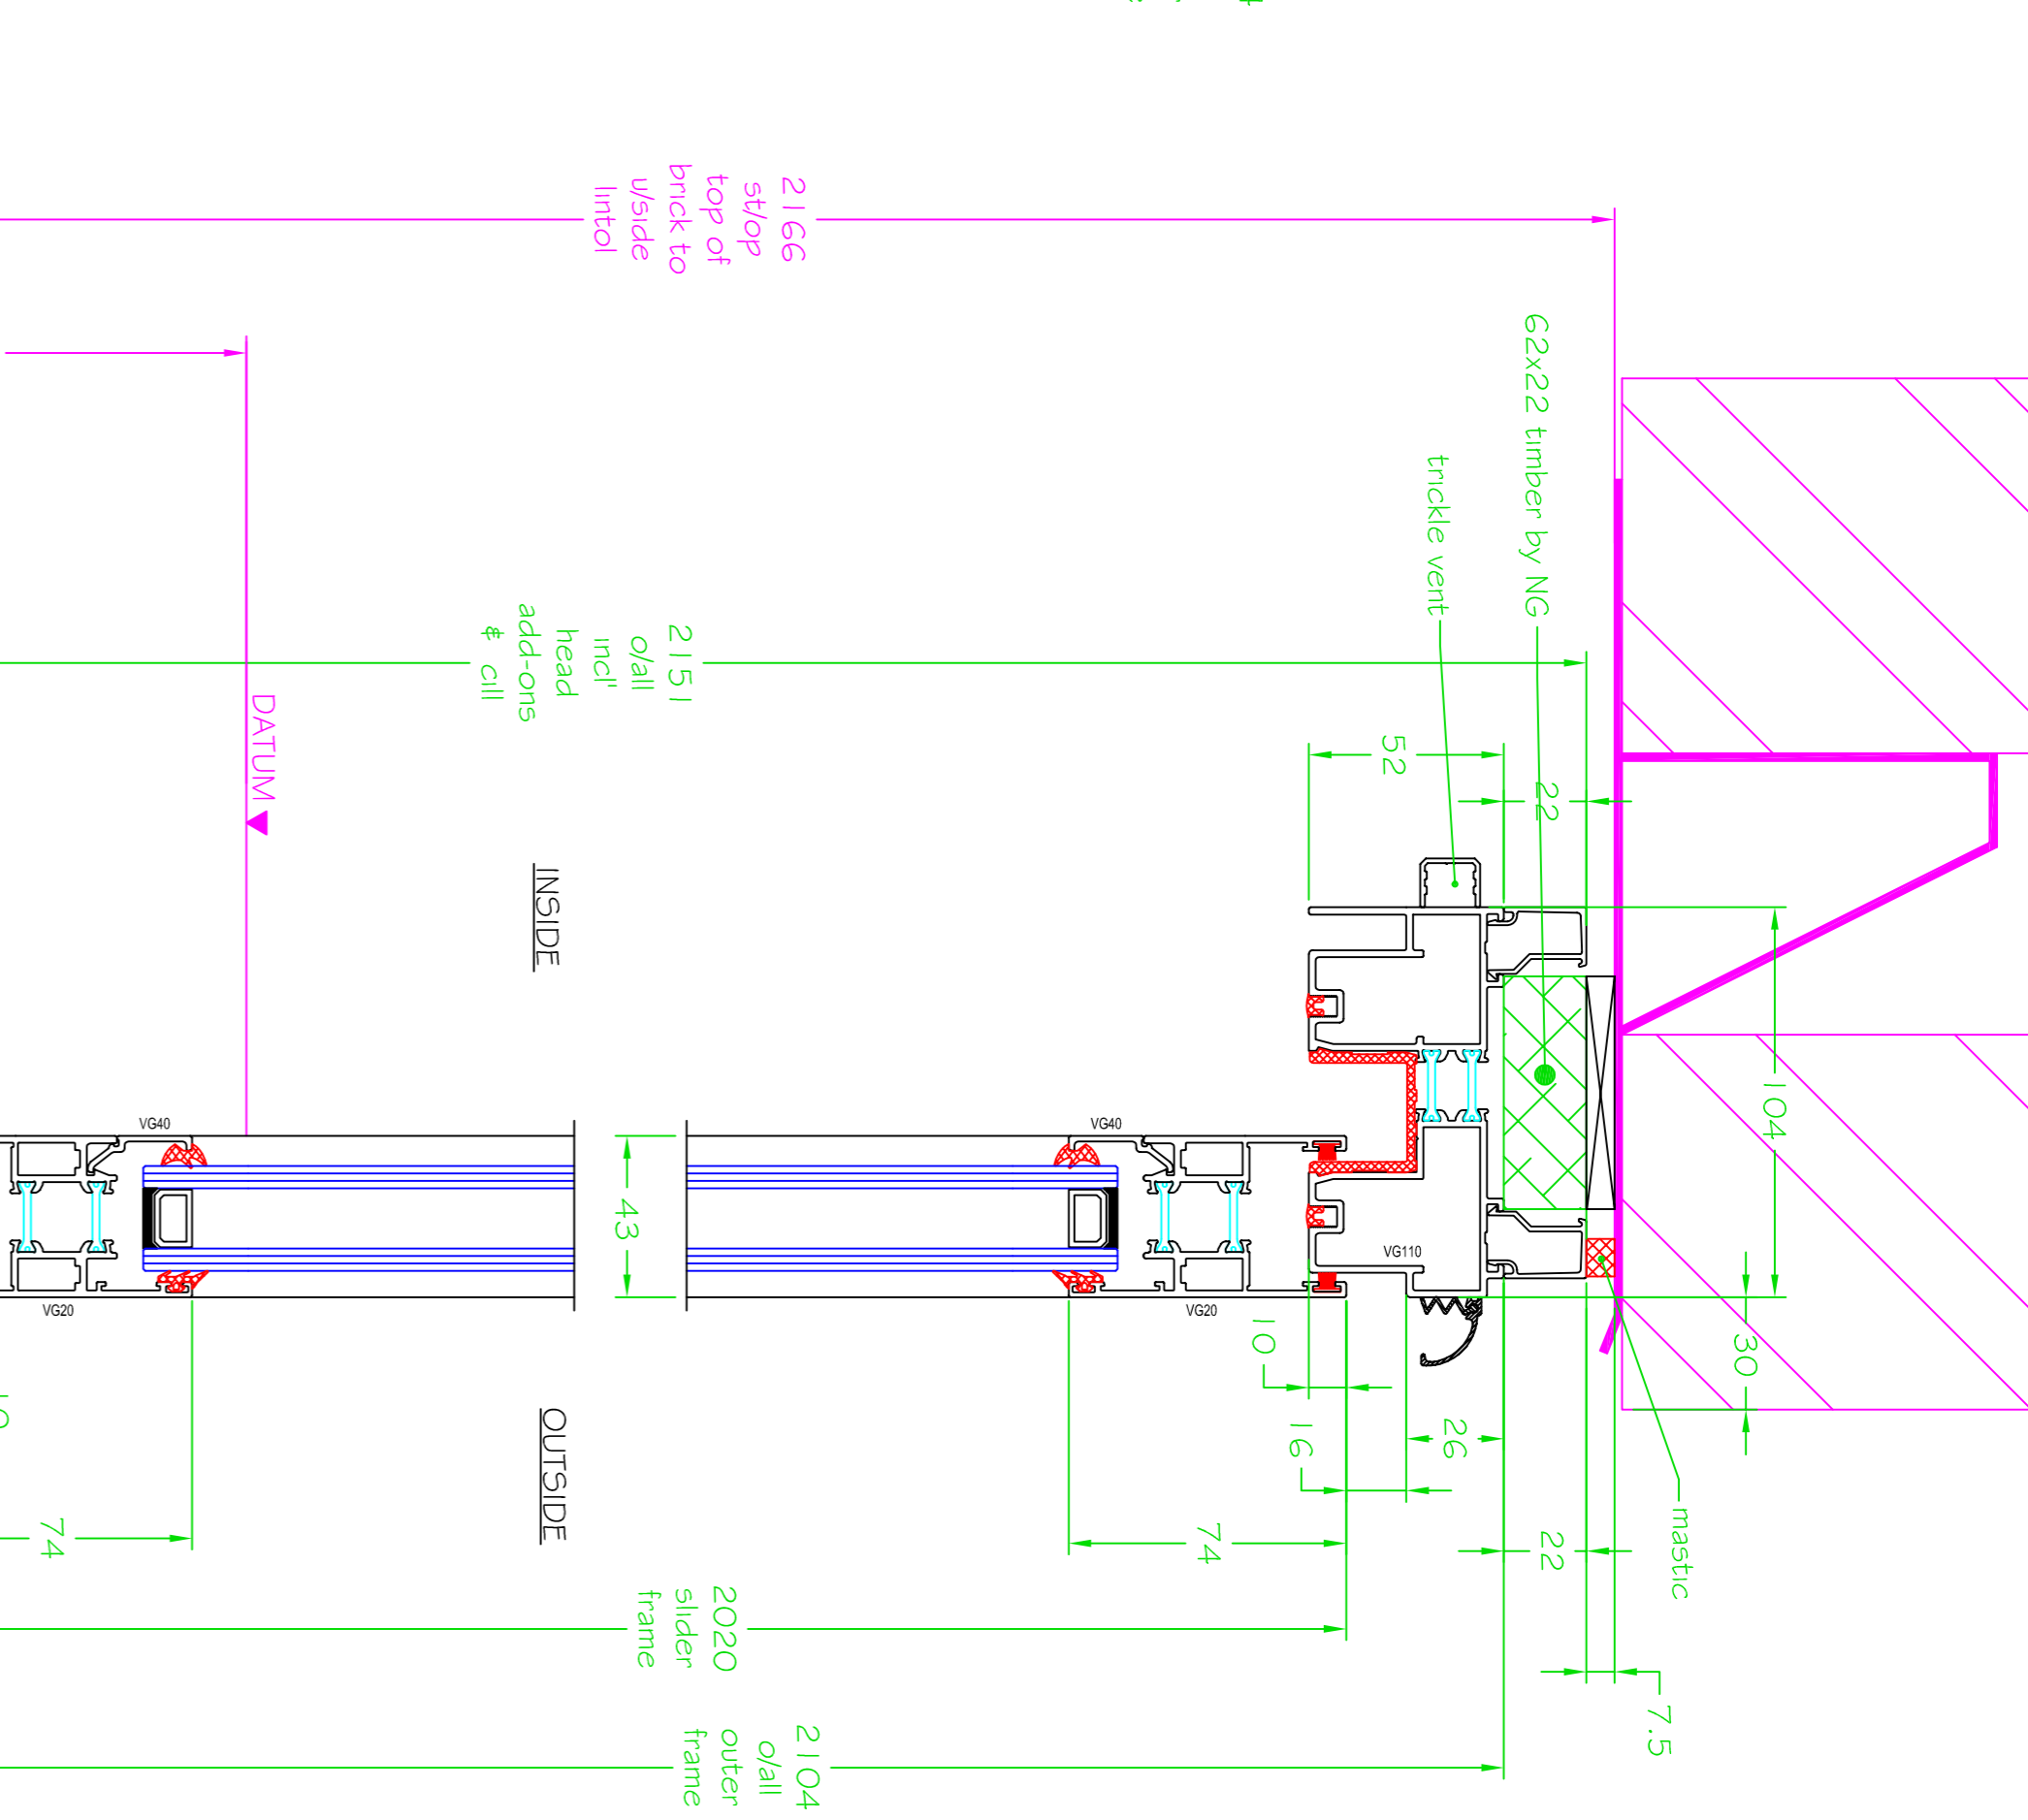


IF IN DOUBT ASK

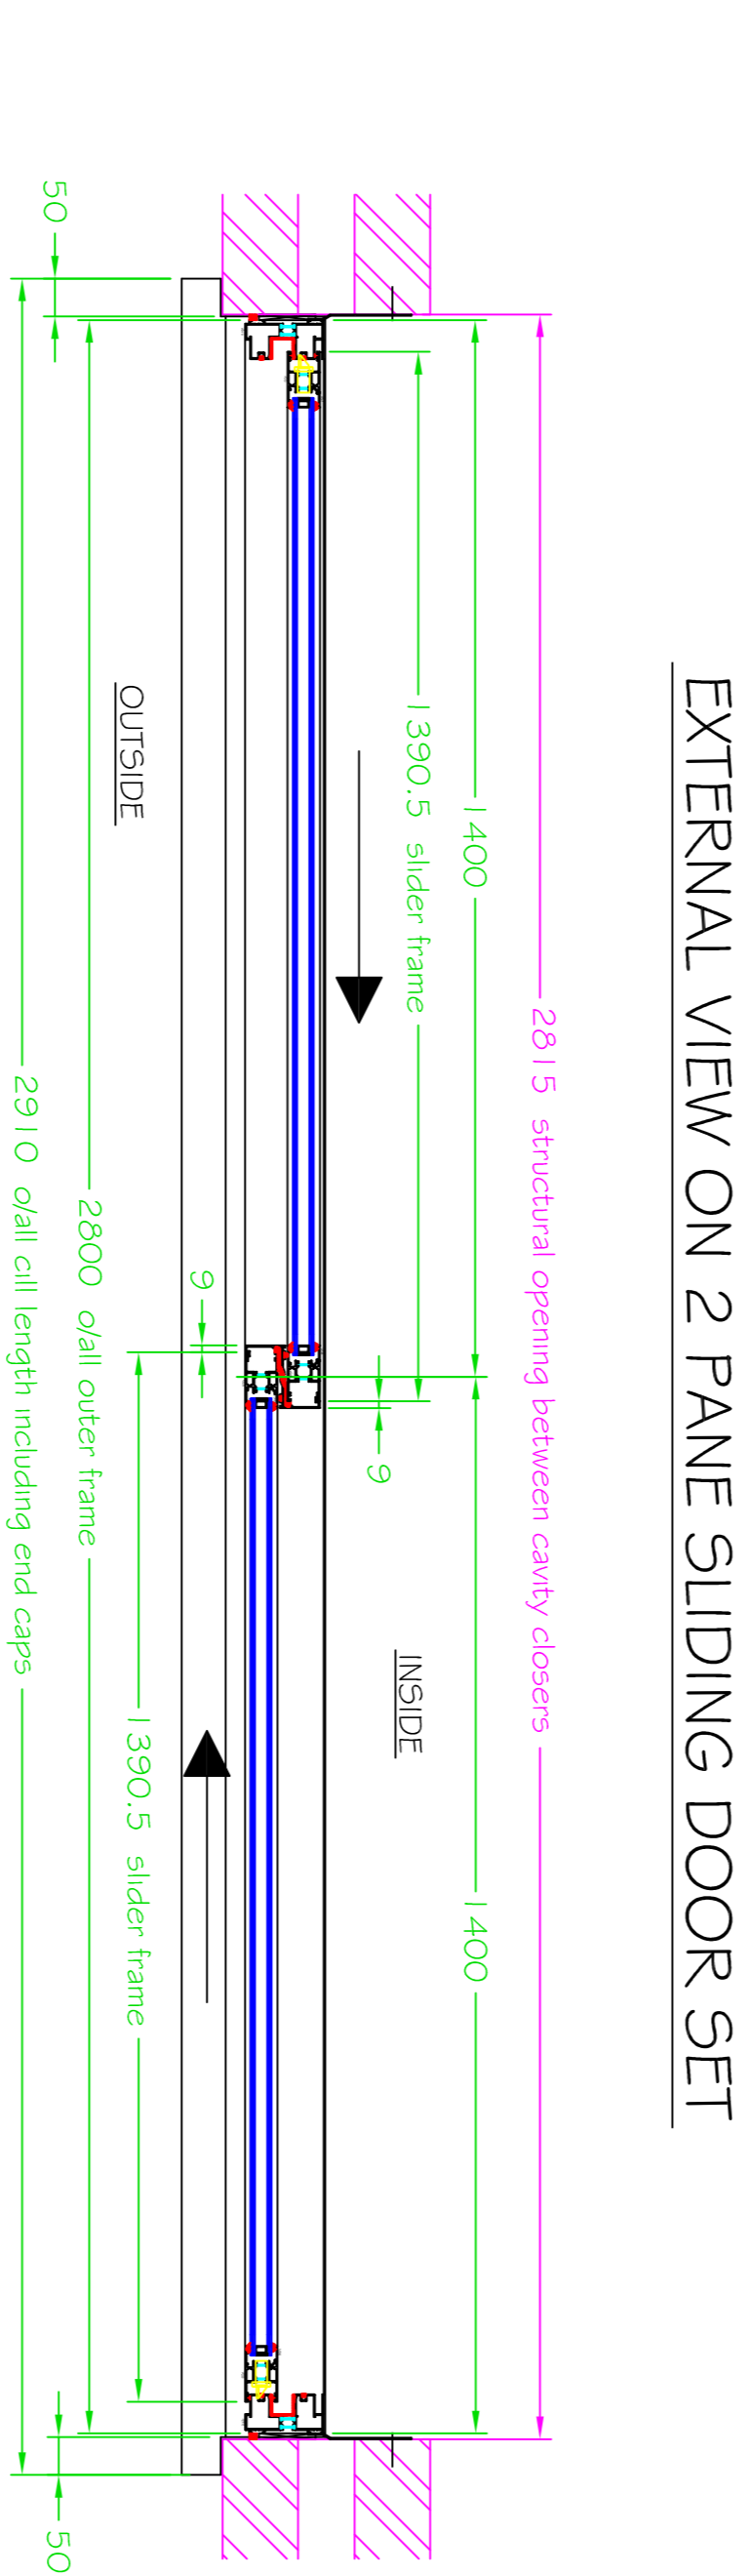

PLAN

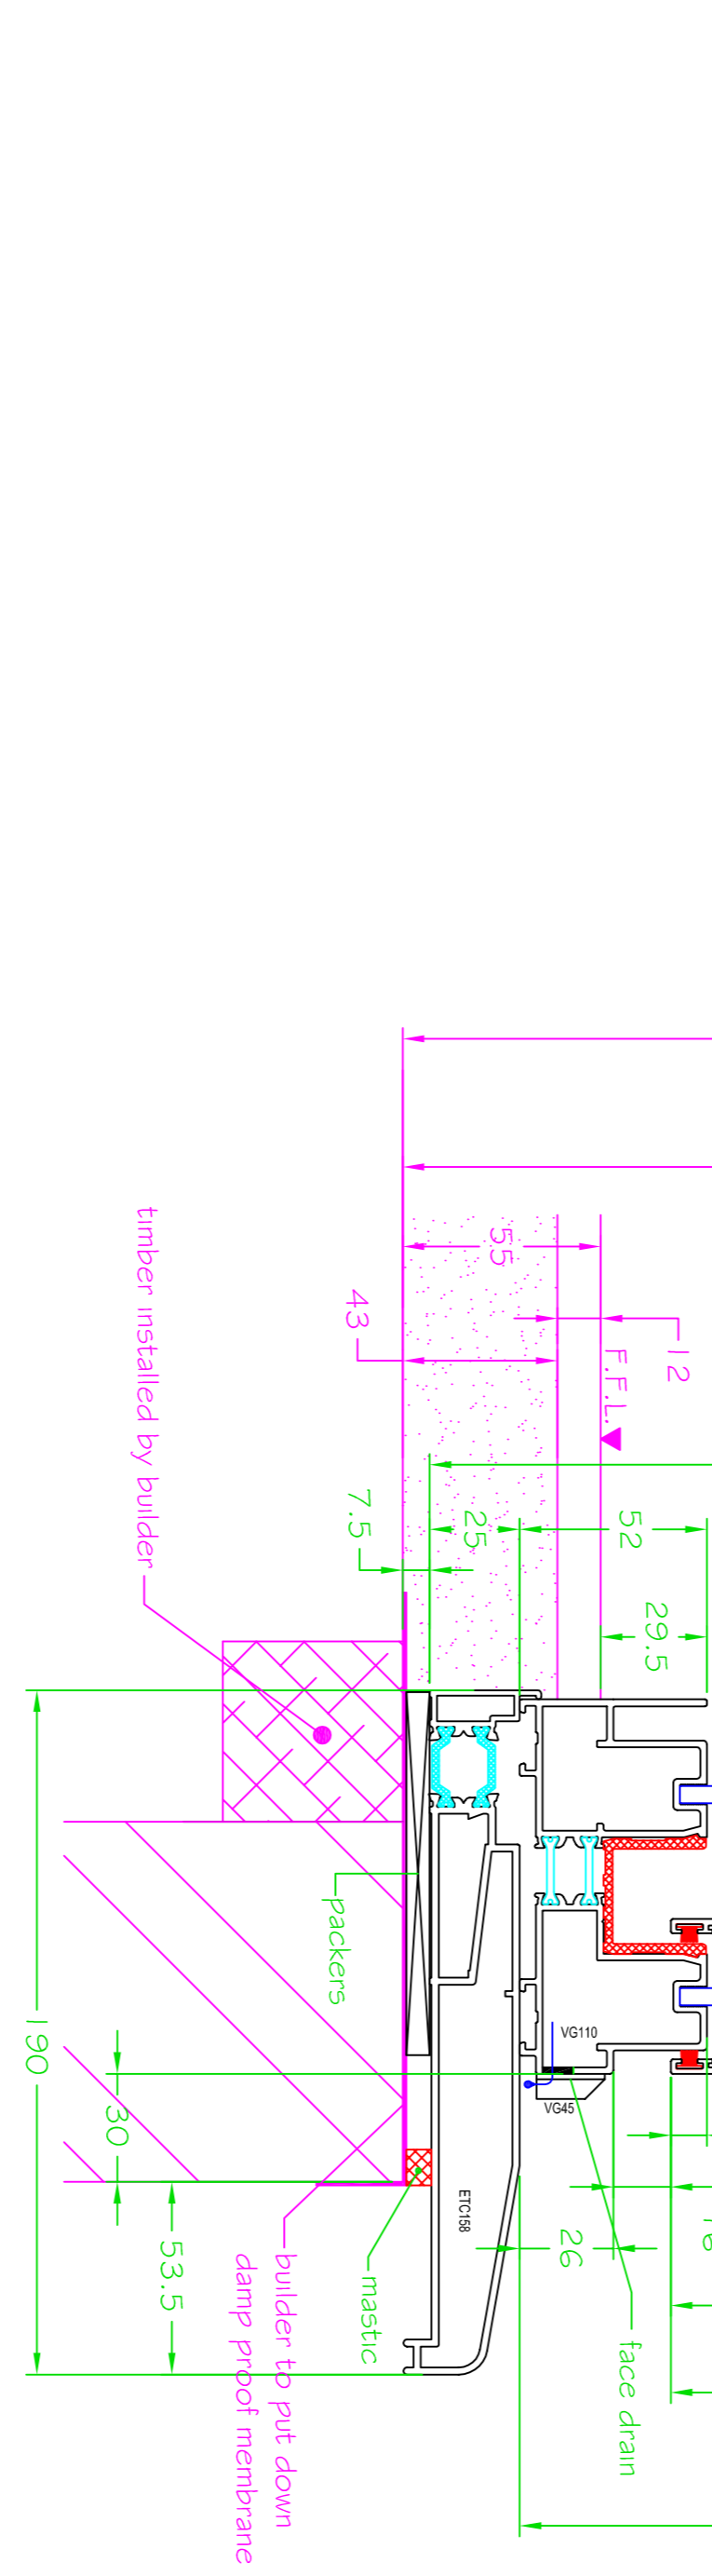

ENLARGED SECTION

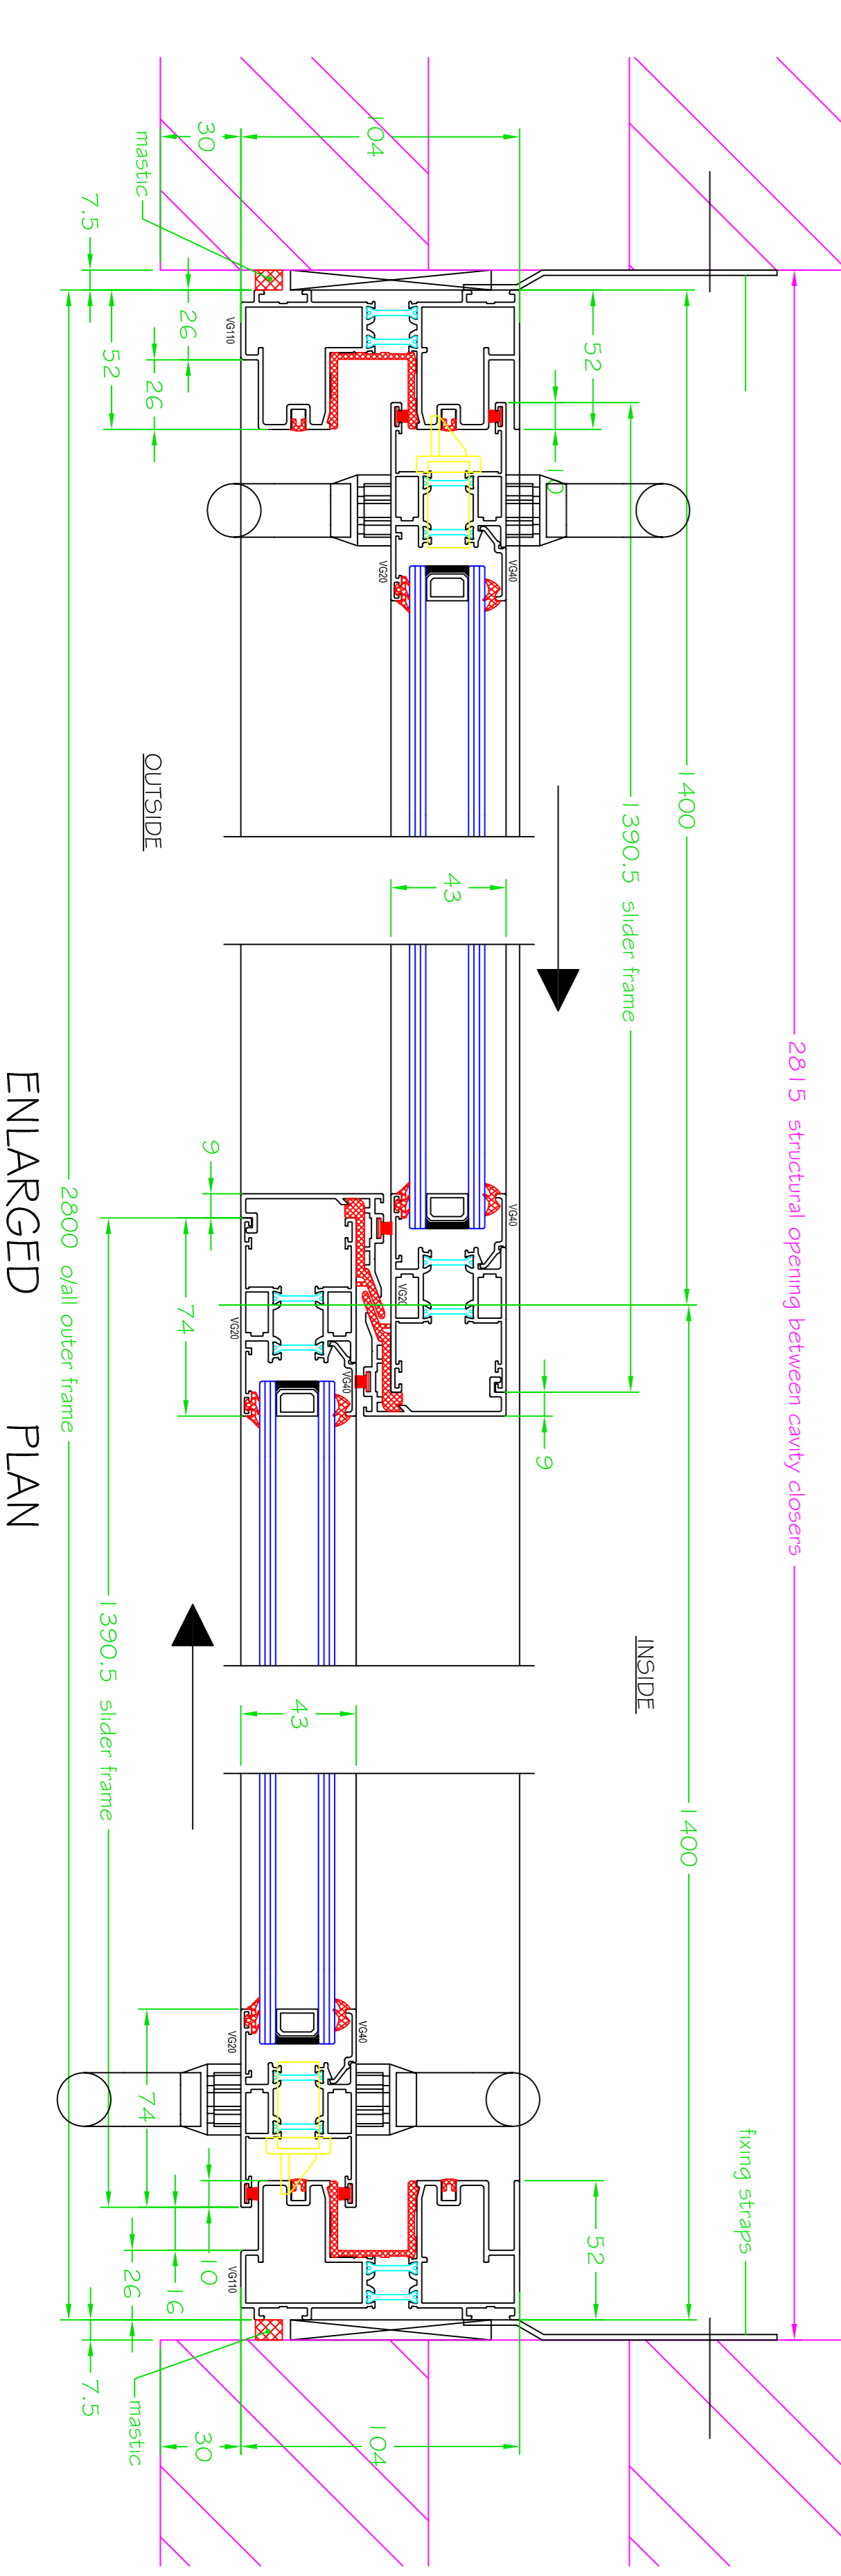

ENLARGED PLAN



SPECIFICATION	
SYSTEM	SMART VISOGLIDE (BETA)
FINISH	P/P COATED TO INTERPONID D RAL 7043 MATT
GLASS	6mm CLEAR TOUGHENED (outer) 16mm ARGON FILLED 6mm CLEAR TOUGHENED LOW E (inner) SPACER COLOUR : BLACK
<p>POINT DRIVERS HINGE SIDE</p>	
HARDWARE SYSTEM RELATED AS FOLLOWS :	
RUNNING GEAR, LEVER HANDLES & LOCKS, MULTIPPOINT LOCKING FROM BOTH SIDES AT BOTH ENDS, KEYS TO BE SUITED. TRICKLE VENT FINISH TO BE BLACK IRONMONGERY TO BE BRUSHED ALUMINIUM FINISH FACE DRAINED <b>ALL ITEMS SHOWN IN MAGENTA BY OTHERS</b>	
PLEASE VIEW THE DRAWING AND TICK APPROPRIATE BOX BELOW AND SIGN	
STATUS A	<input type="checkbox"/> APPROVED FOR PRODUCTION
STATUS B	<input type="checkbox"/> APPROVED WITH COMMENT
STATUS C	<input type="checkbox"/> RESUBMIT FOR APPROVAL
MANUFACTURE CAN ONLY COMMENCE ONCE APPROVAL STATUS A OR B HAS BEEN RECEIVED	
<b>ISSUED FOR APPROVAL</b>	
ARCHITECT	MORSE CONSULTANTS
CONTRACTOR	MORSE CONSULTANTS
TITLE	2 PANE SLIDING DOOR SET
DRAWN	AH
DATE	20-01-15
SCALE	1-2, 1-10 @ A1
SITE	26 ALDRIDGE PARK WINKFIELD ROW BERKSHIRE RG42 7NUX
REV	
AMENDMENT	
DATE	
<p>UNIT 2, CHILTRON BUSINESS VILLAGE, AUNDELL ROAD LUXBIDGE, MIDDLESEX, UB9 2SN E-mail: info@northglazings.co.uk TEL: 01895 206650 FAX: 01895 236471</p>	
DRG. NO.	FG5 - 14 - 1675 - 02
REV	